



AJAX
Engineering Ltd
56 John Street,
Stanley,
FIQQ 1ZZ

NOTES :
1. All dimensions are in mm unless otherwise stated.


PROJECT : FALKLAND ISLANDS COMPANY		DRAWN : MAS	DATE : 23.11.2018
-		CHECKED : DRP	DATE : 10.02.2021
TITLE : THE KENT PROPOSED LAYOUT (GARAGE)		SCALE : (A3) 1:50	
DRAWING No : - -01.B		DRAWING STATUS : INFORMATION	
REV	DATE	REVISION	DRN CHK

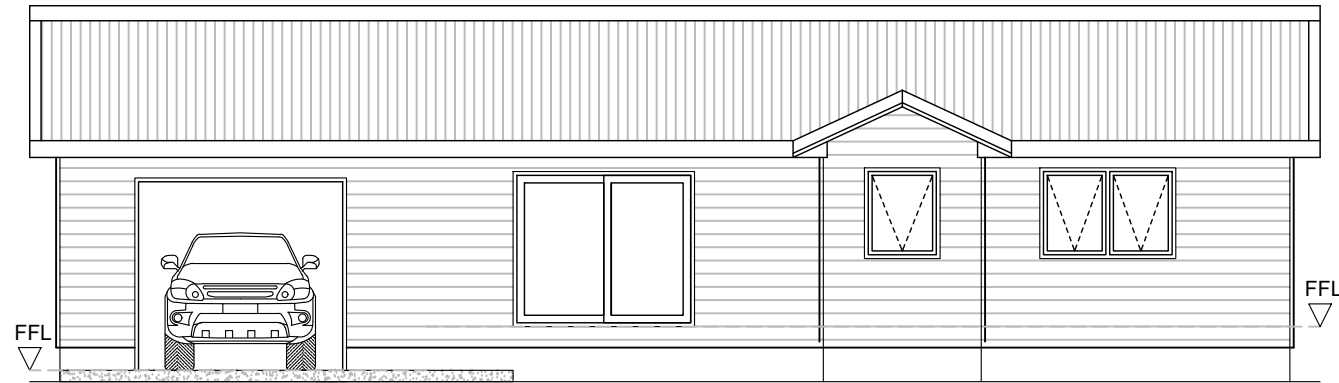

FRONT ELEVATION

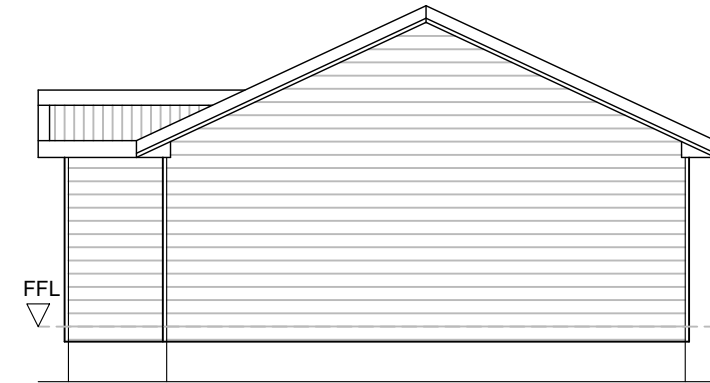

SIDE ELEVATION

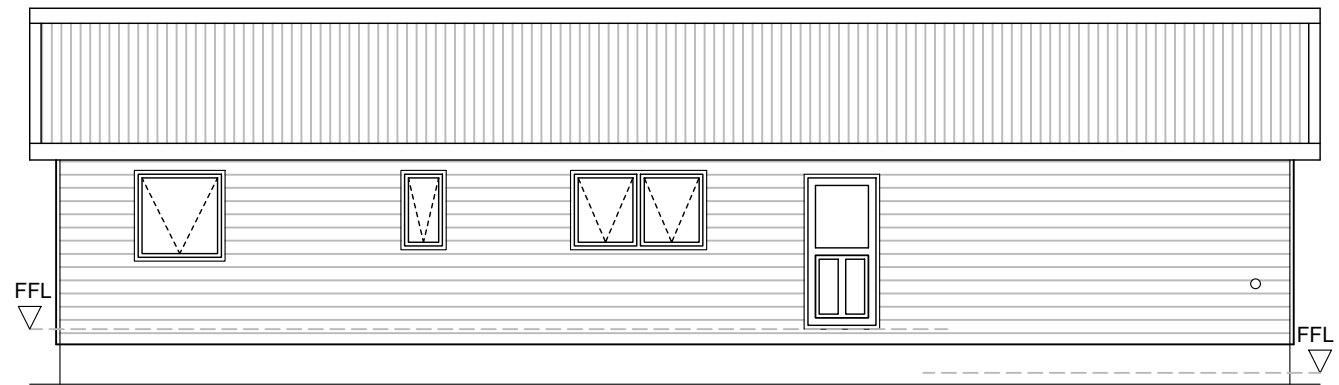

REAR ELEVATION





SIDE ELEVATION

AJAX
Engineering Ltd
56 John Street,
Stanley,
FIQQ 1ZZ

NOTES :
1. All dimensions are in mm unless otherwise stated.

					PROJECT : FALKLAND ISLANDS COMPANY	DRAWN : MAS	DATE : 23.11.2018
					-	CHECKED : DRP	DATE : 10.02.2021
					TITLE : THE KENT PROPOSED ELEVATIONS (GARAGE)	SCALE : (A3) 1:100	DRAWING STATUS : INFORMATION
REV	DATE	REVISION	DRN	CHK	DRAWING No : - 02.B	REV :	-

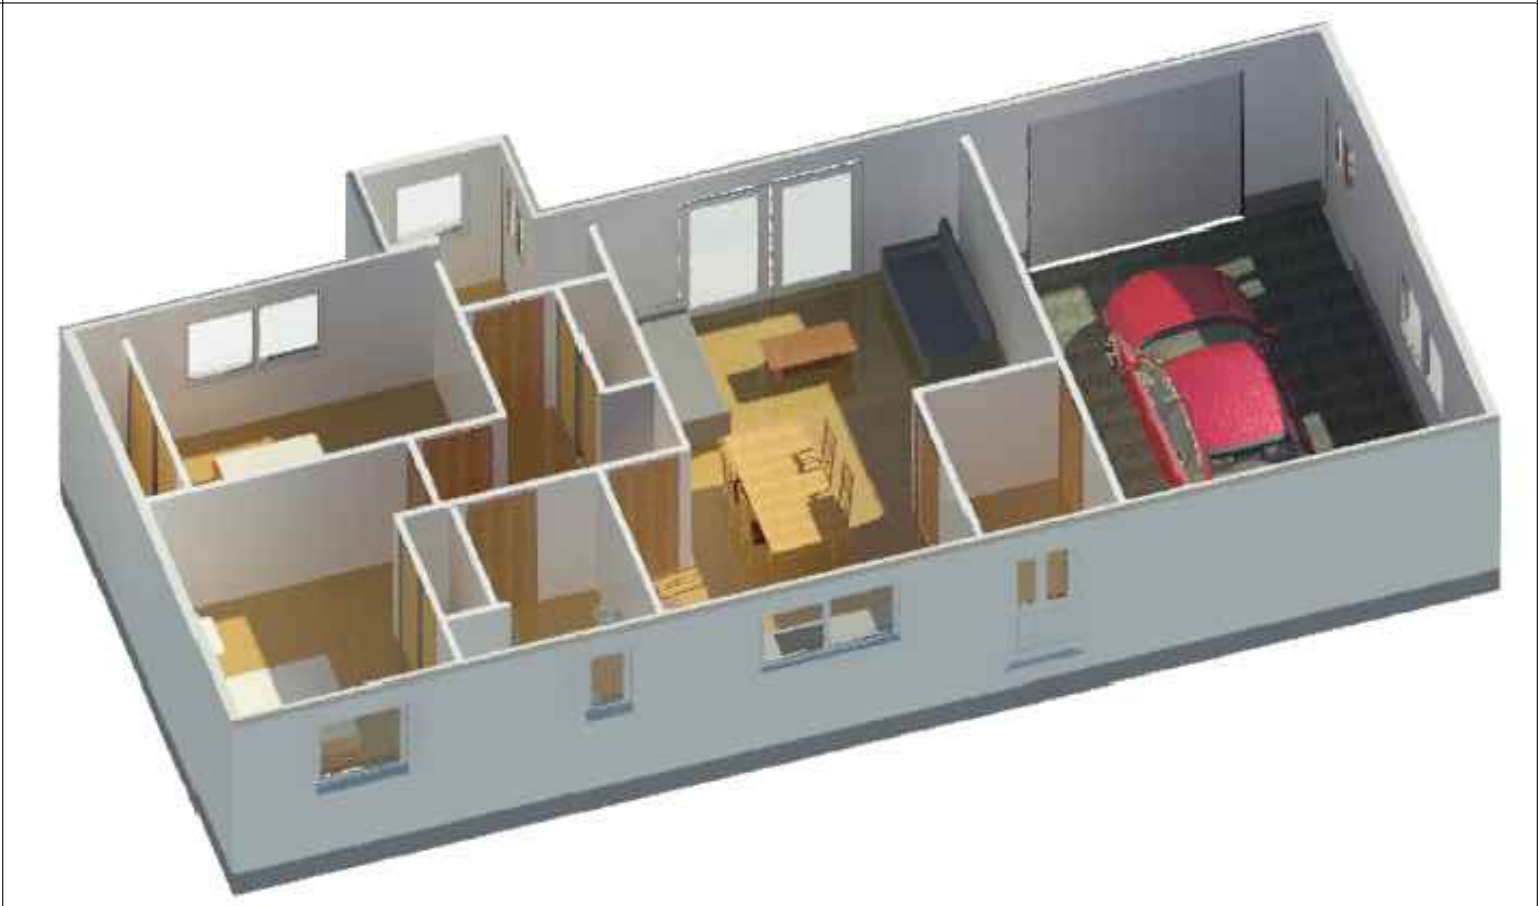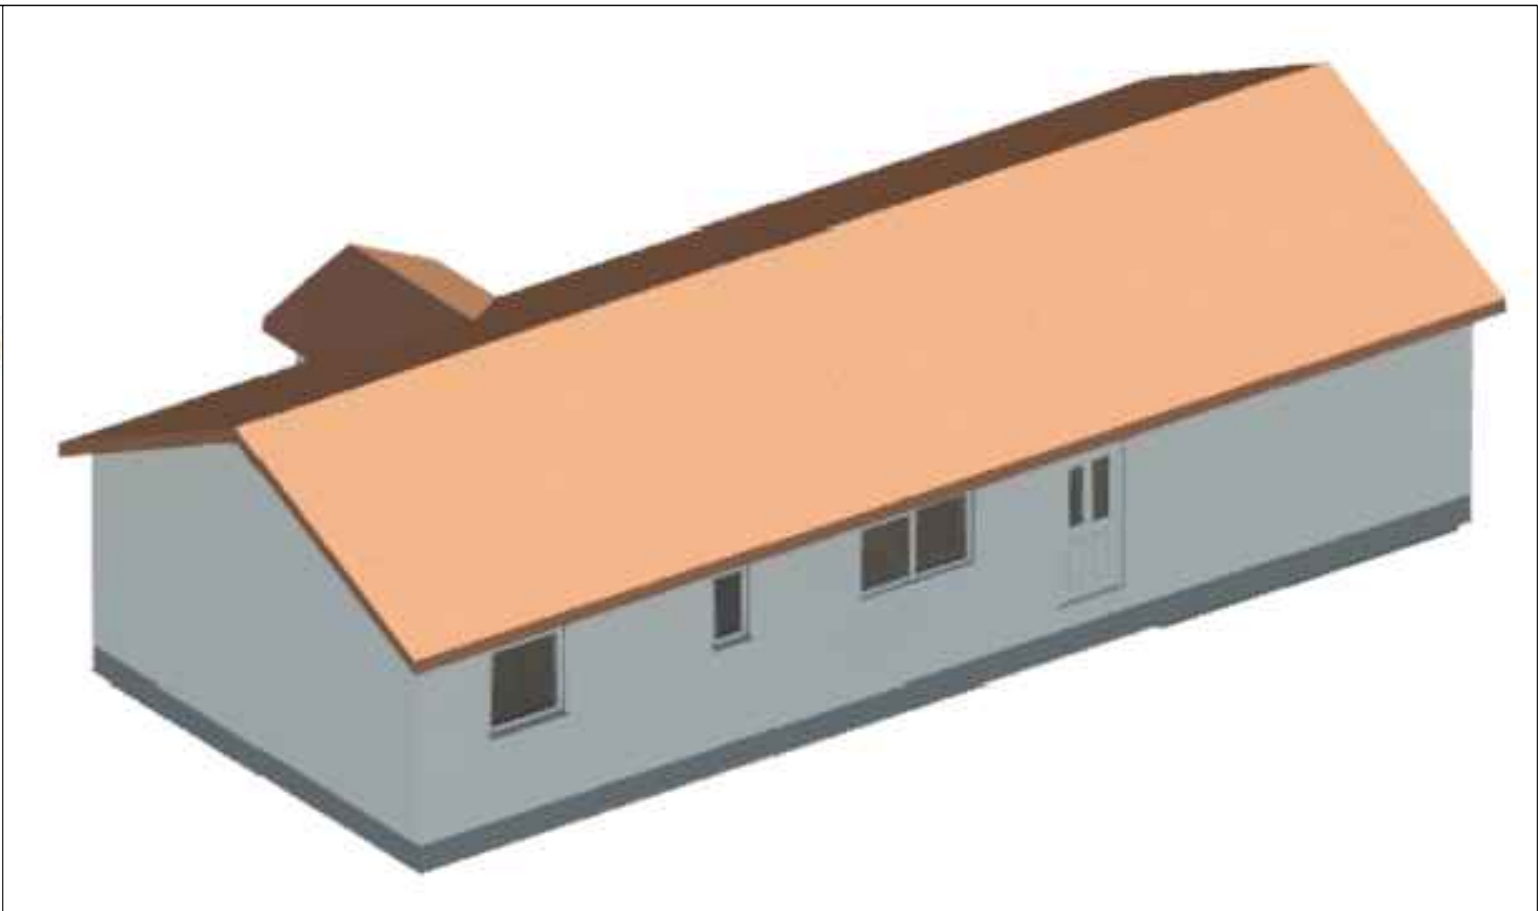

AJAX
Engineering Ltd
56 John Street,
Stanley,
FIQQ 1ZZ

NOTES :
1. All dimensions are in mm unless otherwise stated.

					PROJECT : FALKLAND ISLANDS COMPANY	DRAWN : MAS	DATE : 23.11.2018
					-	CHECKED : DRP	DATE : 10.02.2021
					TITLE : THE KENT 3D VIEWS (GARAGE)	SCALE : (A3) NTS	DRAWING STATUS : INFORMATION
REV	DATE	REVISION	DRN	CHK	DRAWING No : - -03.B	REV :	-