


**AJAX**  
Engineering Ltd  
56 John Street,  
Stanley,  
FIQQ 1ZZ

NOTES :  
1. All dimensions are in mm unless otherwise stated.


PROJECT : FALKLAND ISLANDS COMPANY		DRAWN : -	DATE : 11.11.2020
-		CHECKED : -	DATE : 10.02.2021
TITLE : THE LONGDON (GARAGE) PROPOSED LAYOUT		SCALE : (A3) NTS	
DRAWING No : - -01		DRAWING STATUS : INFORMATION	
REV	DATE	REVISION	DRN CHK




**FRONT ELEVATION**

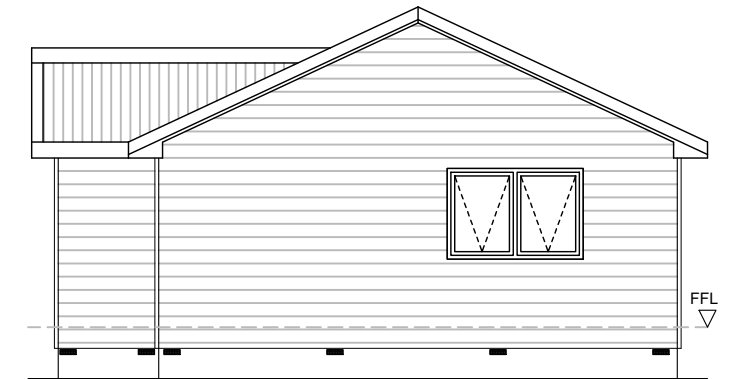

**SIDE ELEVATION**

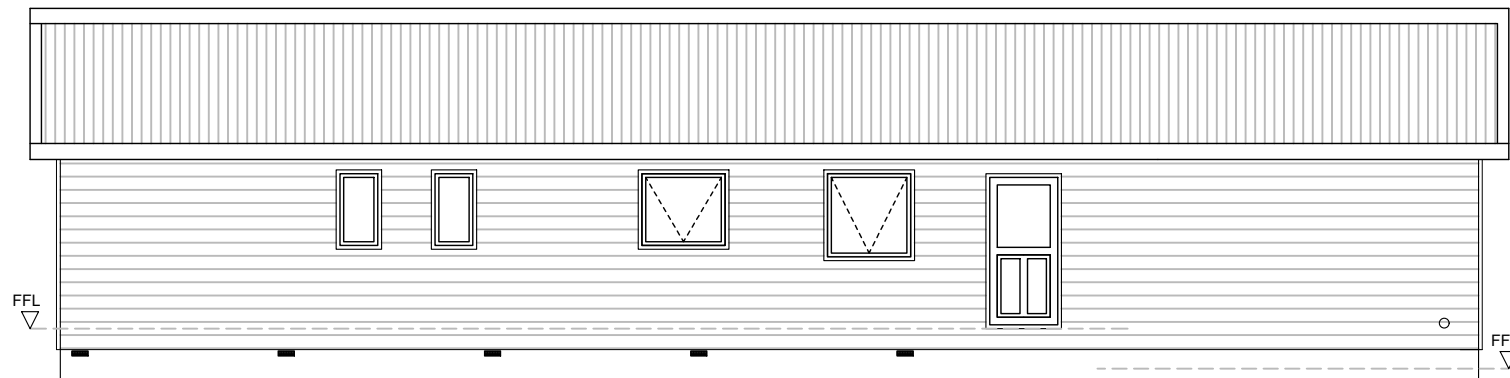

**REAR ELEVATION**

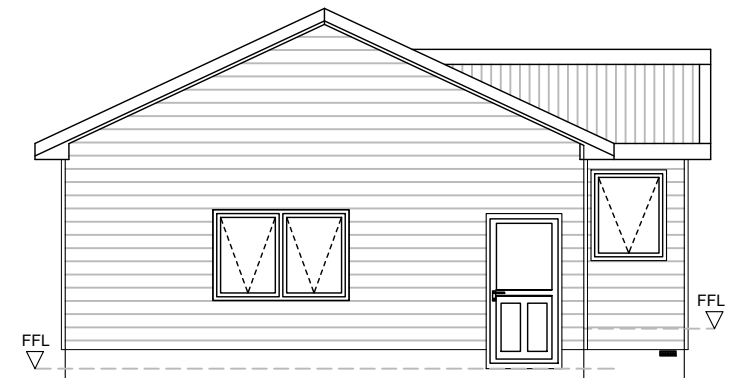


**SIDE ELEVATION**

**AJAX**  
Engineering Ltd  
56 John Street,  
Stanley,  
FIQQ 1ZZ

NOTES :  
1. All dimensions are in mm unless otherwise stated.

					PROJECT : FALKLAND ISLANDS COMPANY	DRAWN : -	DATE : 11.11.2020
					-	CHECKED : -	DATE : 10.02.2021
					TITLE : THE LONGDON (GARAGE) PROPOSED ELEVATIONS	SCALE : (A3) 1:100	DRAWING STATUS : INFORMATION
REV	DATE	REVISION	DRN	CHK	DRAWING No : - -02	REV : -	

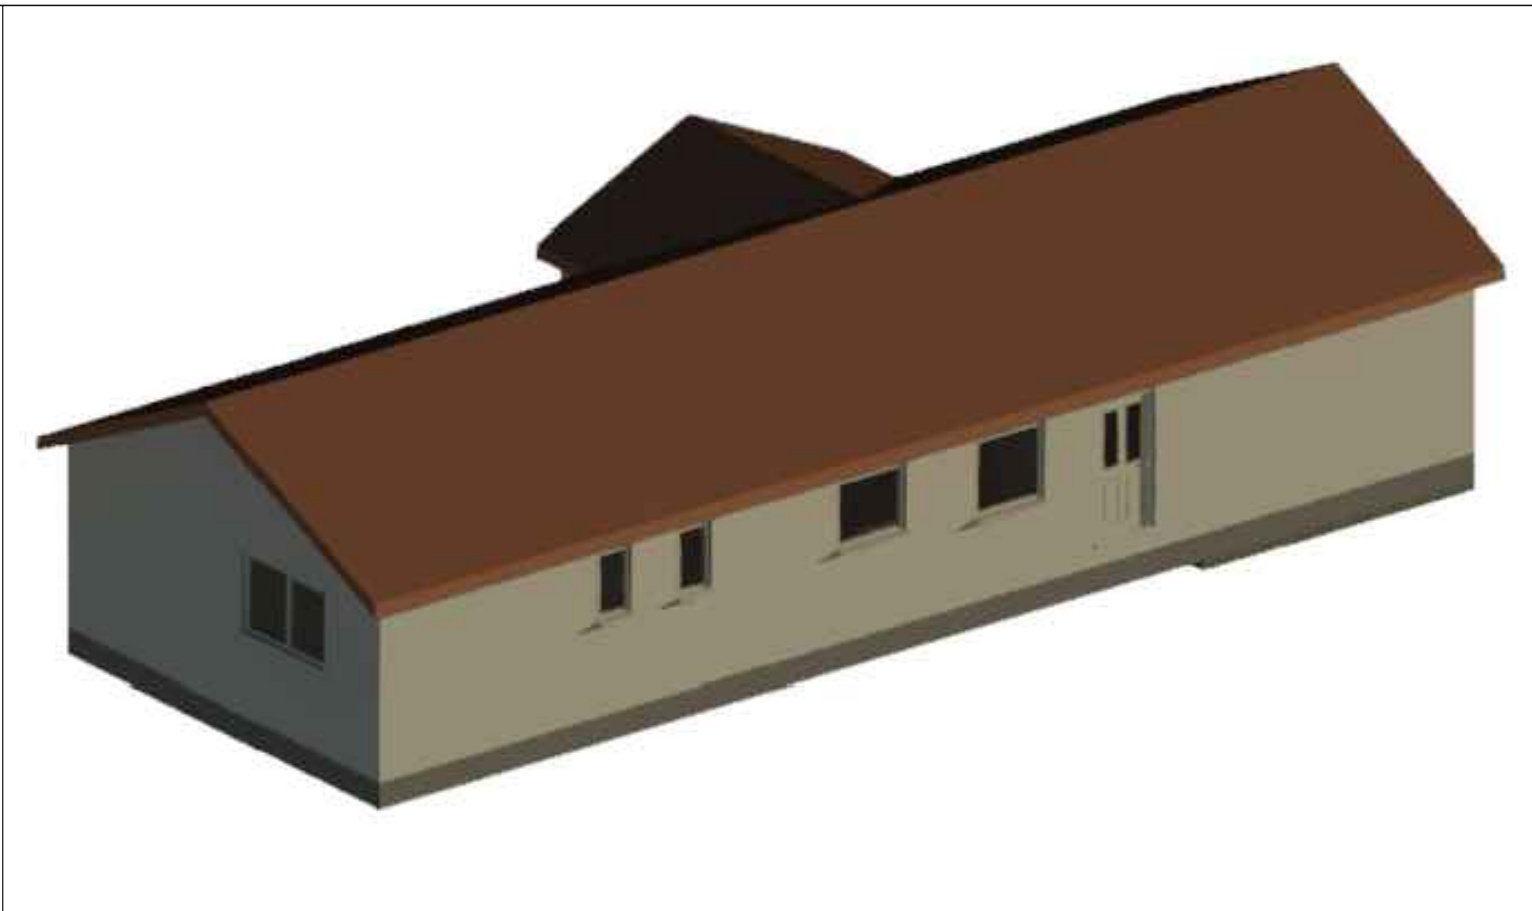

**AJAX**  
Engineering Ltd  
56 John Street,  
Stanley,  
FIQQ 1ZZ

NOTES :  
1. All dimensions are in mm unless otherwise stated.

					PROJECT : FALKLAND ISLANDS COMPANY	DRAWN : -	DATE : 11.11.2020
					-	CHECKED : -	DATE : 10.02.2021
					TITLE : THE LONGDON (GARAGE) 3D VIEWS	SCALE : (A3) NTS	DRAWING STATUS : INFORMATION
REV	DATE	REVISION	DRN	CHK	DRAWING No : - -03	REV : -	