


AJAX
Engineering Ltd
56 John Street,
Stanley,
FIQQ 1ZZ

NOTES :


1. All dimensions are in mm unless otherwise stated.

PROJECT :		FALKLAND ISLANDS COMPANY		DRAWN :	DATE :
-		-		DRP	23.11.2020
TITLE :		4 BED ROBINSON PROPOSED LAYOUT (GARAGE)		CHECKED :	DATE :
-		-		MIG	10.02.2021
DRAWING No.:		- 01.B		SCALE : (A3)	NTS
REV :		-		DRAWING STATUS :	INFORMATION


REV	DATE	REVISION	DRN	CHK

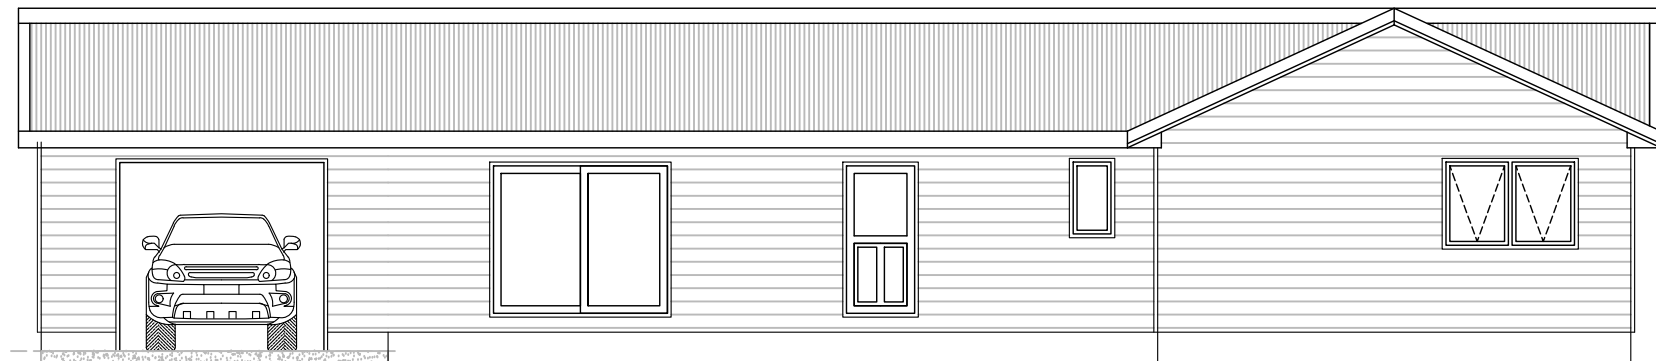


FRONT ELEVATION

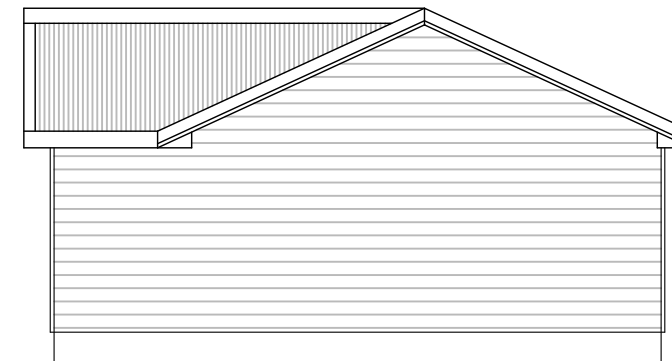

SIDE ELEVATION

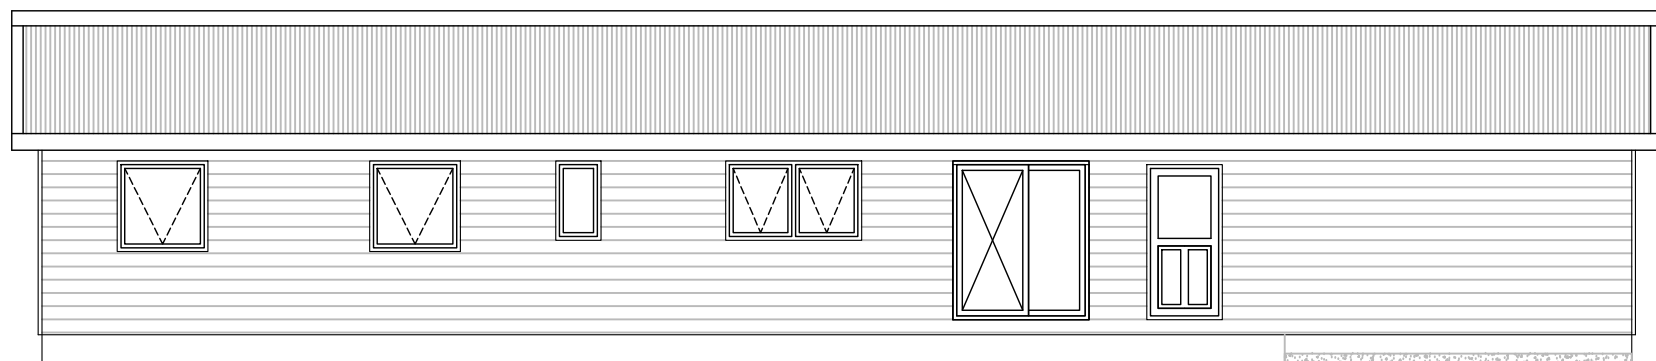

REAR ELEVATION


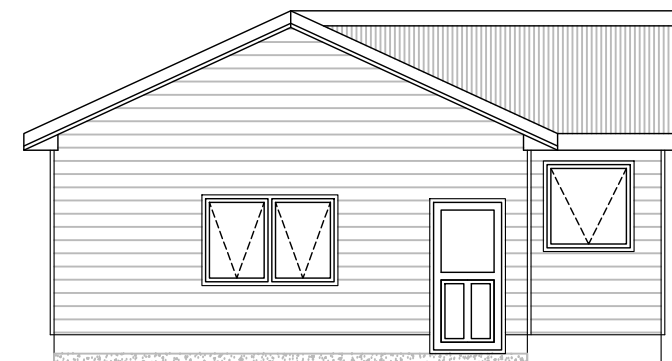


SIDE ELEVATION

AJAX
 Engineering Ltd
 56 John Street,
 Stanley,
 FIQQ 1ZZ

NOTES :
 1. All dimensions are in mm unless otherwise stated.

					PROJECT : FALKLAND ISLANDS COMPANY	DRAWN : DRP	DATE : 23.11.2020
					-	CHECKED : MIG	DATE : 10.02.2021
					TITLE : 4 BED ROBINSON PROPOSED ELEVATIONS (GARAGE)	SCALE : (A3) 1:100	DRAWING STATUS : INFORMATION
REV	DATE	REVISION	DRN	CHK	DRAWING No : - -02.B	REV :	-

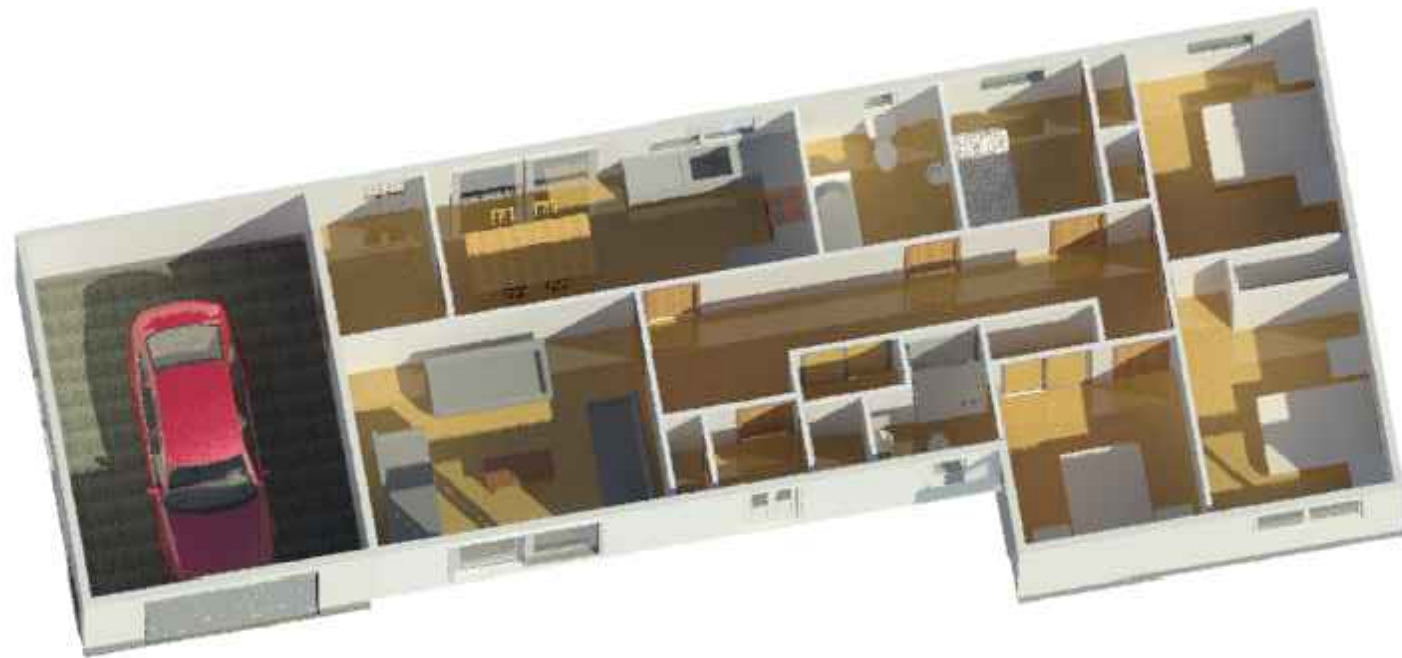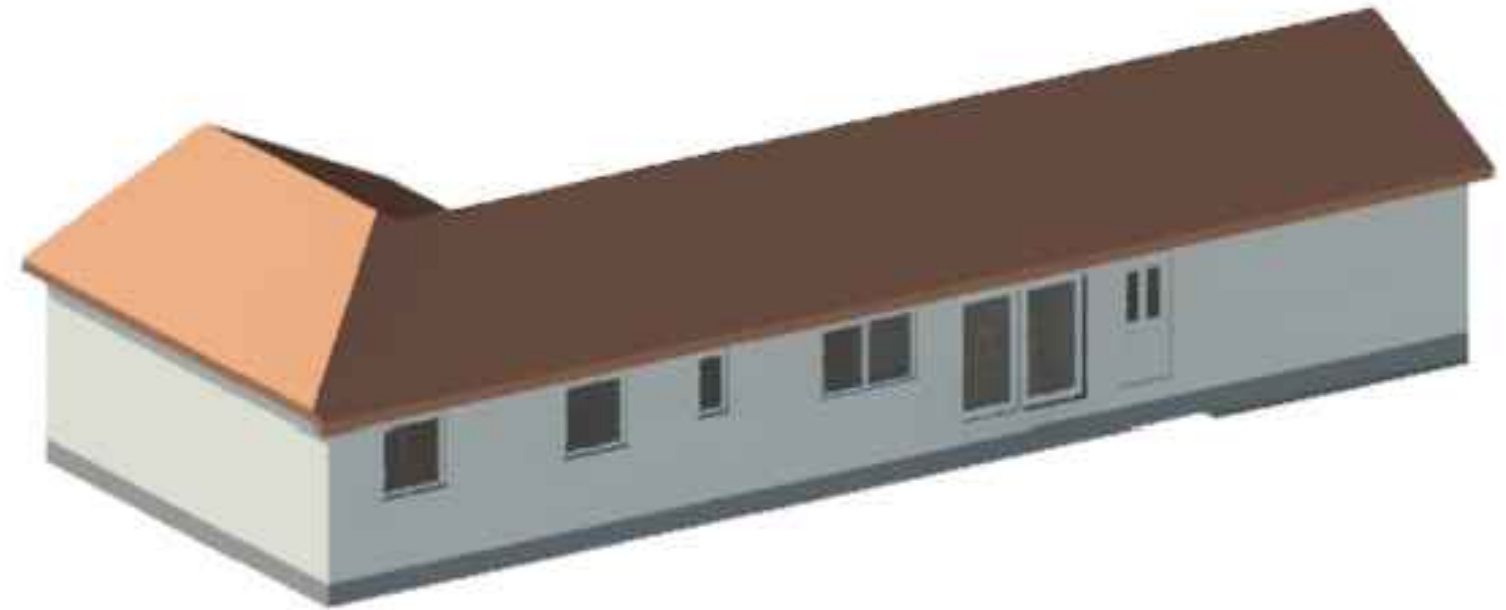

AJAX
Engineering Ltd
56 John Street,
Stanley,
FIQQ 1ZZ

NOTES :

1. All dimensions are in mm unless otherwise stated.

					PROJECT :	FALKLAND ISLANDS COMPANY	DRAWN :	DRP	DATE :	23.11.2020
						-	CHECKED :	MIG	DATE :	10.02.2021
					TITLE :	4 BED ROBINSON PROPOSED ELEVATIONS (OPTION 1)	SCALE : (A3)			1:100
							DRAWING STATUS :			INFORMATION
REV	DATE	REVISION	DRN	CHK	DRAWING No:	- -02.A	REV:			-