

**AJAX**  
**Engineering Ltd**  
 56 John Street,  
 Stanley,  
 FIQQ 1ZZ

NOTES :


1. All dimensions are in millimeters unless stated otherwise. It is recommended not to scale off this drawing.
2. This drawing has been prepared for the use of Ajax Engineering Ltd's client. It may not be used, modified, reproduced or relied upon by third parties except as agreed by Ajax Engineering Ltd or as required by law.
3. If this drawing has been received electronically it is the recipients responsibility to print the document to the correct scale.
4. This drawing is to be read in conjunction with all other relevant drawings and specifications.

REV	DATE	REVISION	DRN	CHK


PROJECT :	FALKLAND ISLANDS COMPANY	DRAWN :	MAS	DATE :	11.11.2020
CHECKED :	-	DRP	DATE :	10.02.2021	
TITLE :	THE WICKHAM PROPOSED LAYOUT	SCALE : (A3)	1:50	DRAWING STATUS :	INFORMATION
DRAWING No :	-	-01	REV :	-	




**FRONT ELEVATION**

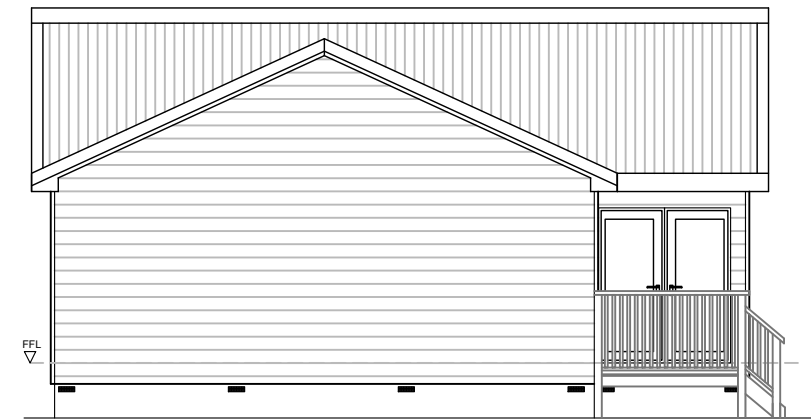

**SIDE ELEVATION**

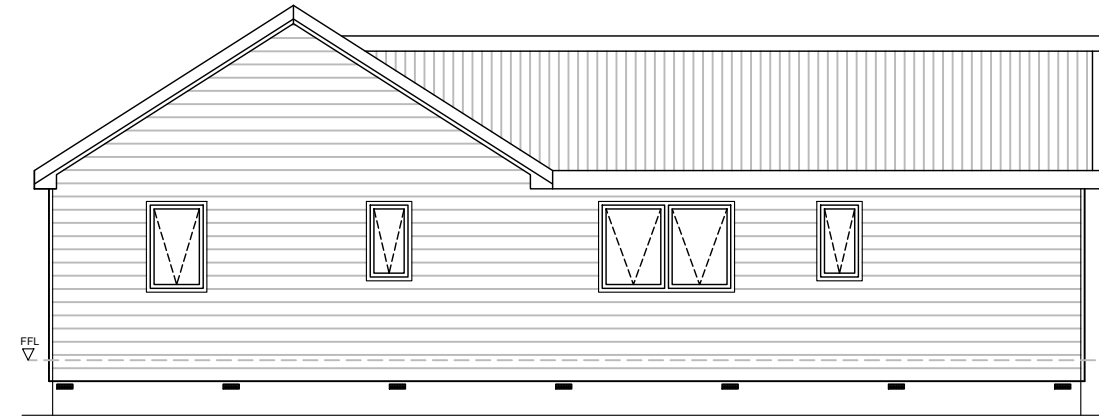

**REAR ELEVATION**

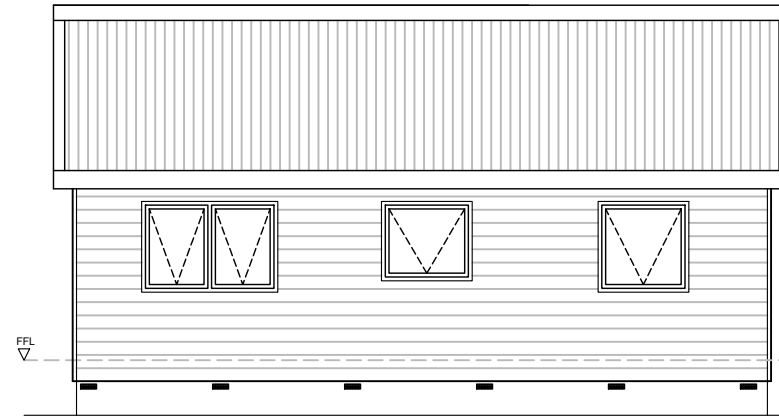

**SIDE ELEVATION**

**AJAX**  
 Engineering Ltd  
 56 John Street,  
 Stanley,  
 FIQQ 1ZZ

NOTES :  
 1. All dimensions are in mm unless otherwise stated.

PROJECT :  
 FALKLAND ISLANDS COMPANY

DRAWN :  
 MAS 11.11.2020

CHECKED :  
 DRP 10.02.2021

TITLE :  
 THE WICKHAM  
 PROPOSED ELEVATIONS


SCALE : (A3)  
 1:100

DRAWING STATUS :  
 INFORMATION

DRAWING No: - -02

REV: -

REV	DATE	REVISION	DRN	CHK

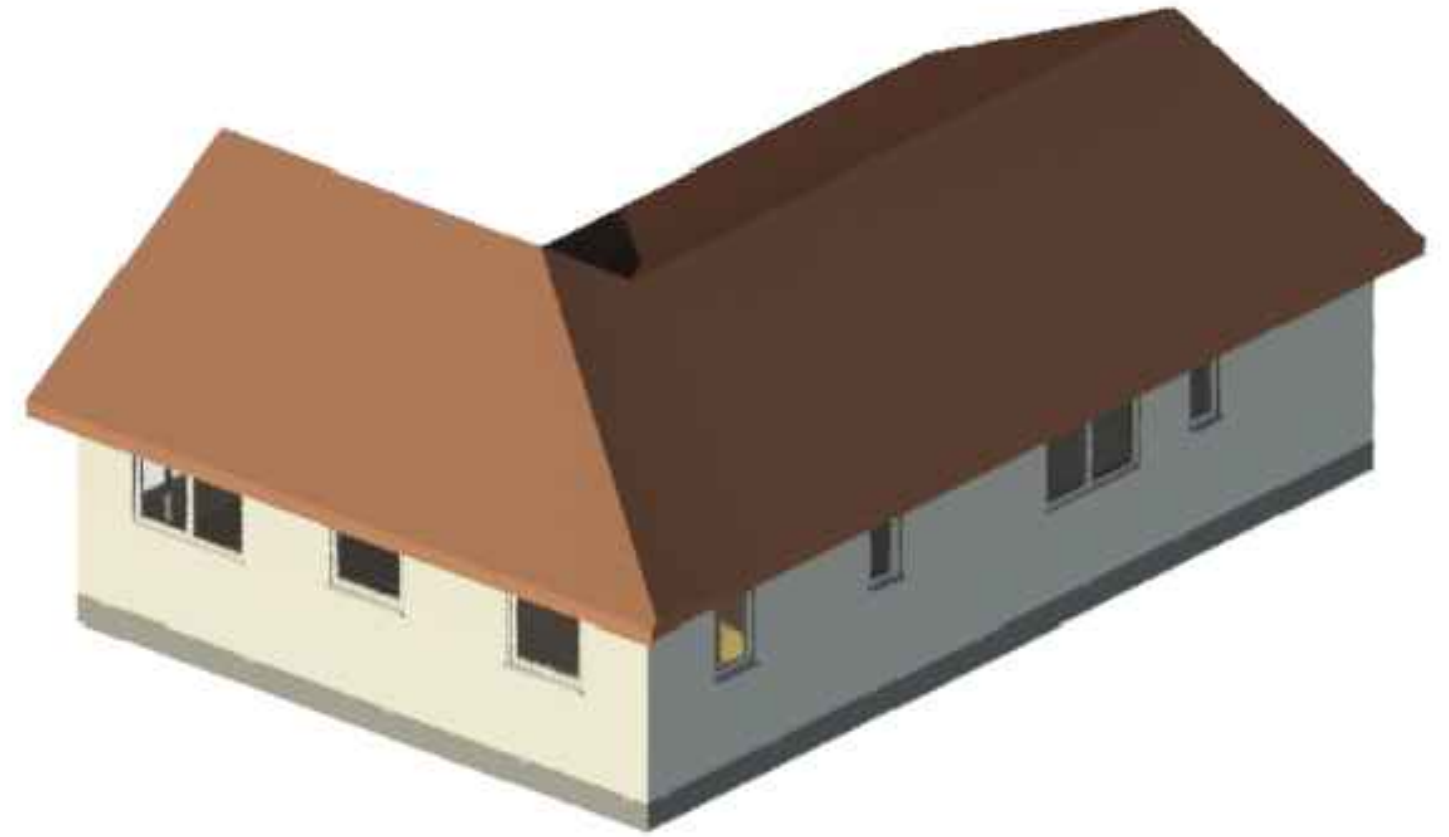

**AJAX**  
Engineering Ltd  
56 John Street,  
Stanley,  
FIQQ 1ZZ

NOTES :

1. All dimensions are in mm unless otherwise stated.

PROJECT :  
FALKLAND ISLANDS COMPANY

DRAWN :  
MAS  
DATE :  
11.11.2020

CHECKED :  
DRP  
DATE :  
10.02.2021

TITLE :  
THE WICKHAM  
3d VIEWS

SCALE : (A3)  
NTS

DRAWING STATUS :  
INFORMATION

DRAWING No: - -03

REV: -

REV	DATE	REVISION	DRN	CHK